
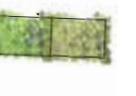





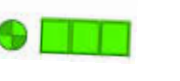
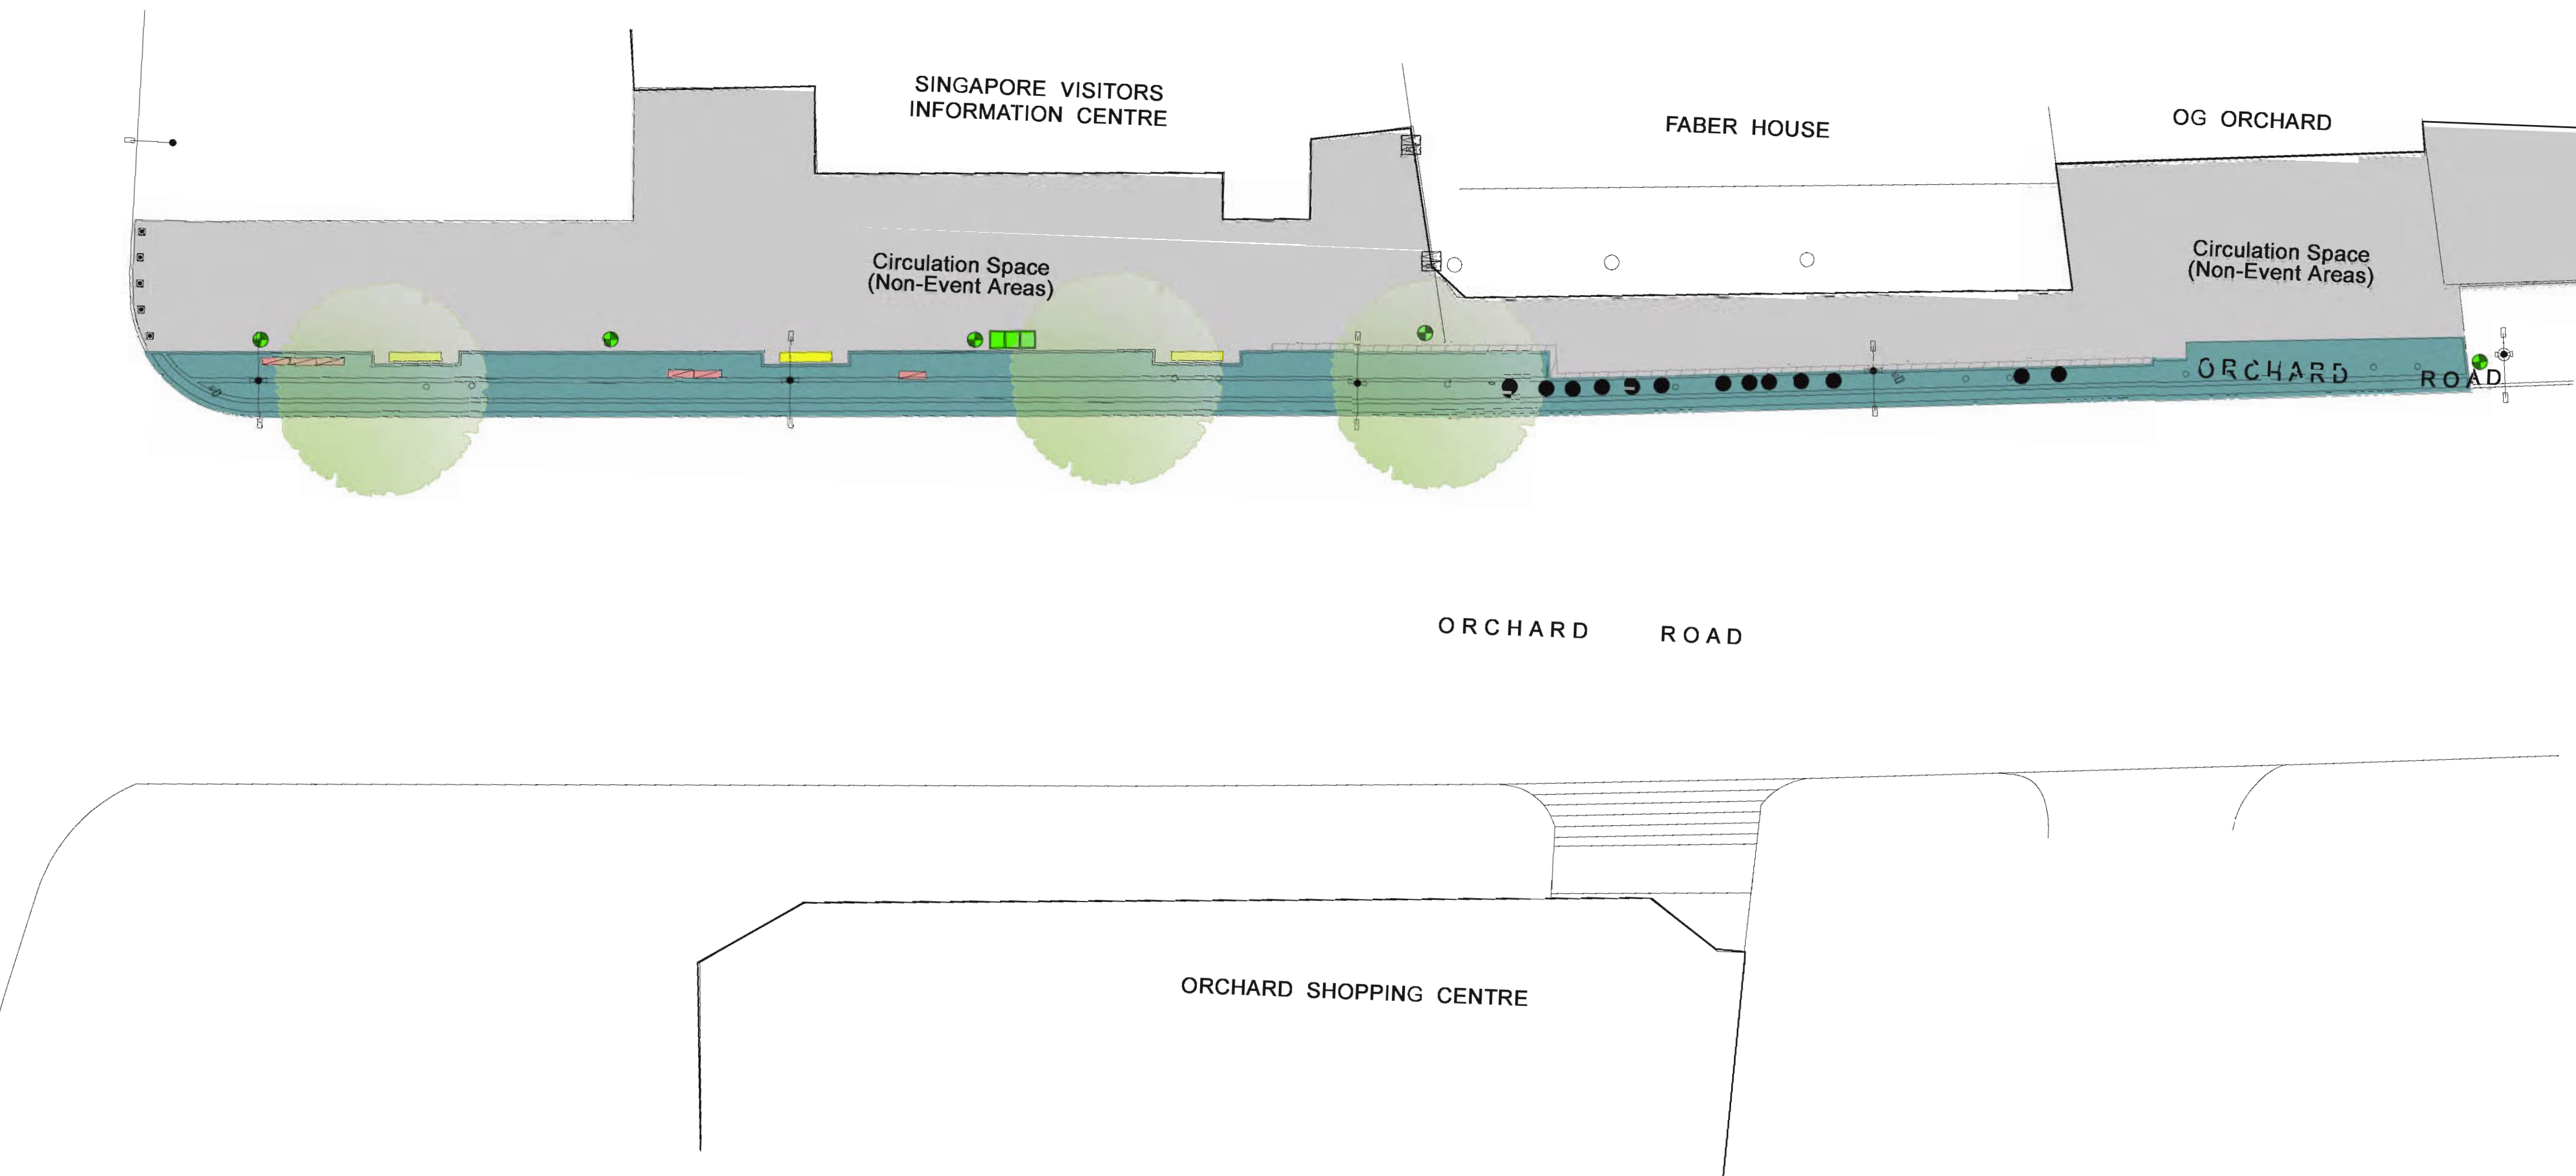
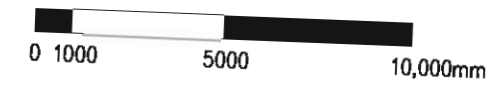


-  Circular Movable Planters
-  Rectangular Movable Planters
-  In-Ground Planter
-  Bollard
-  Bench
-  Existing Tree
-  OG Box
-  Waste bin / Recycling bin



LEGEND



Circular Movable Planters



Rectangular Movable Planters



In-Ground Planter



Bollard



Bench



Existing Tree



OG Box



Waste bin / Recycling bin



Event Trench




Totem




Smartpole with
busker powerpoint

0 1000 5000 10,000mm

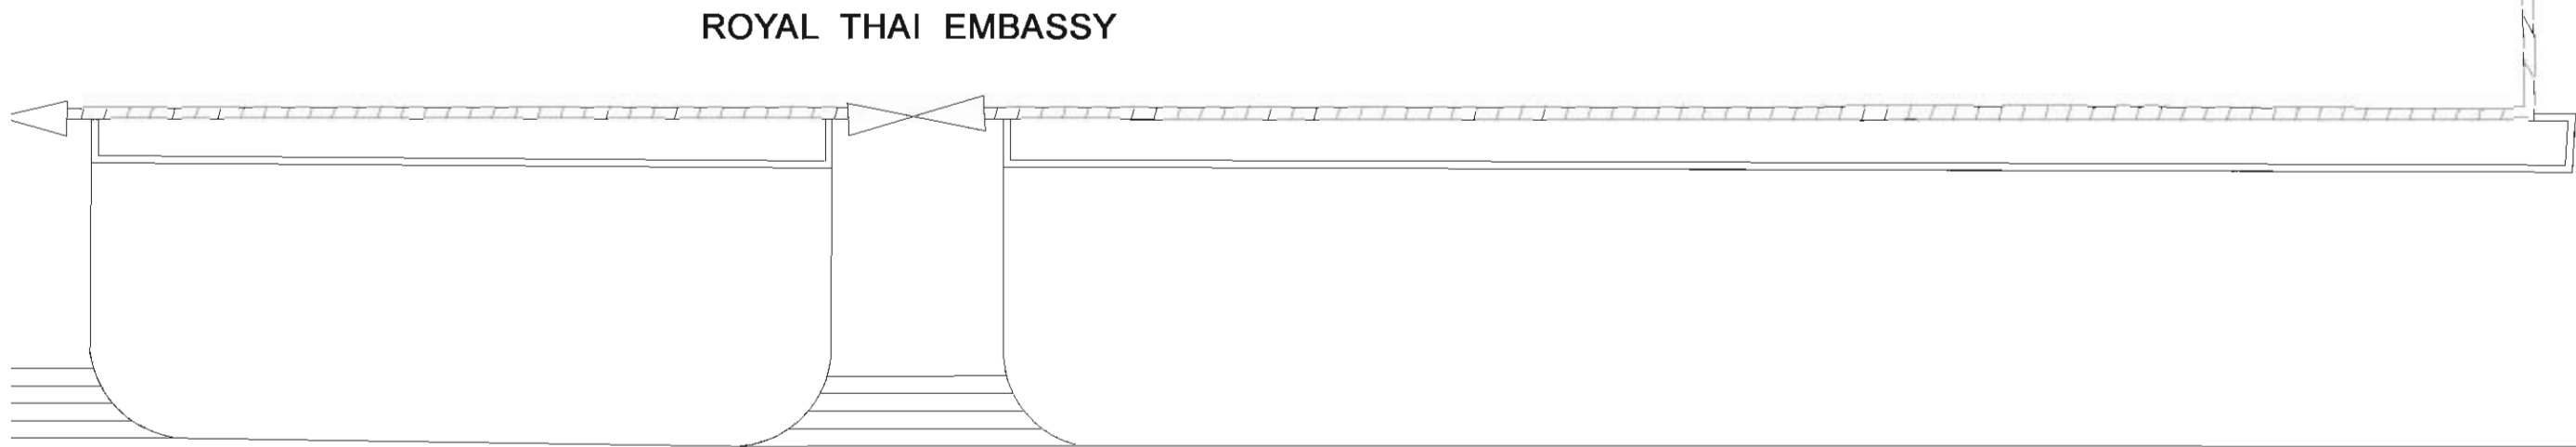

ORCHARD ROAD

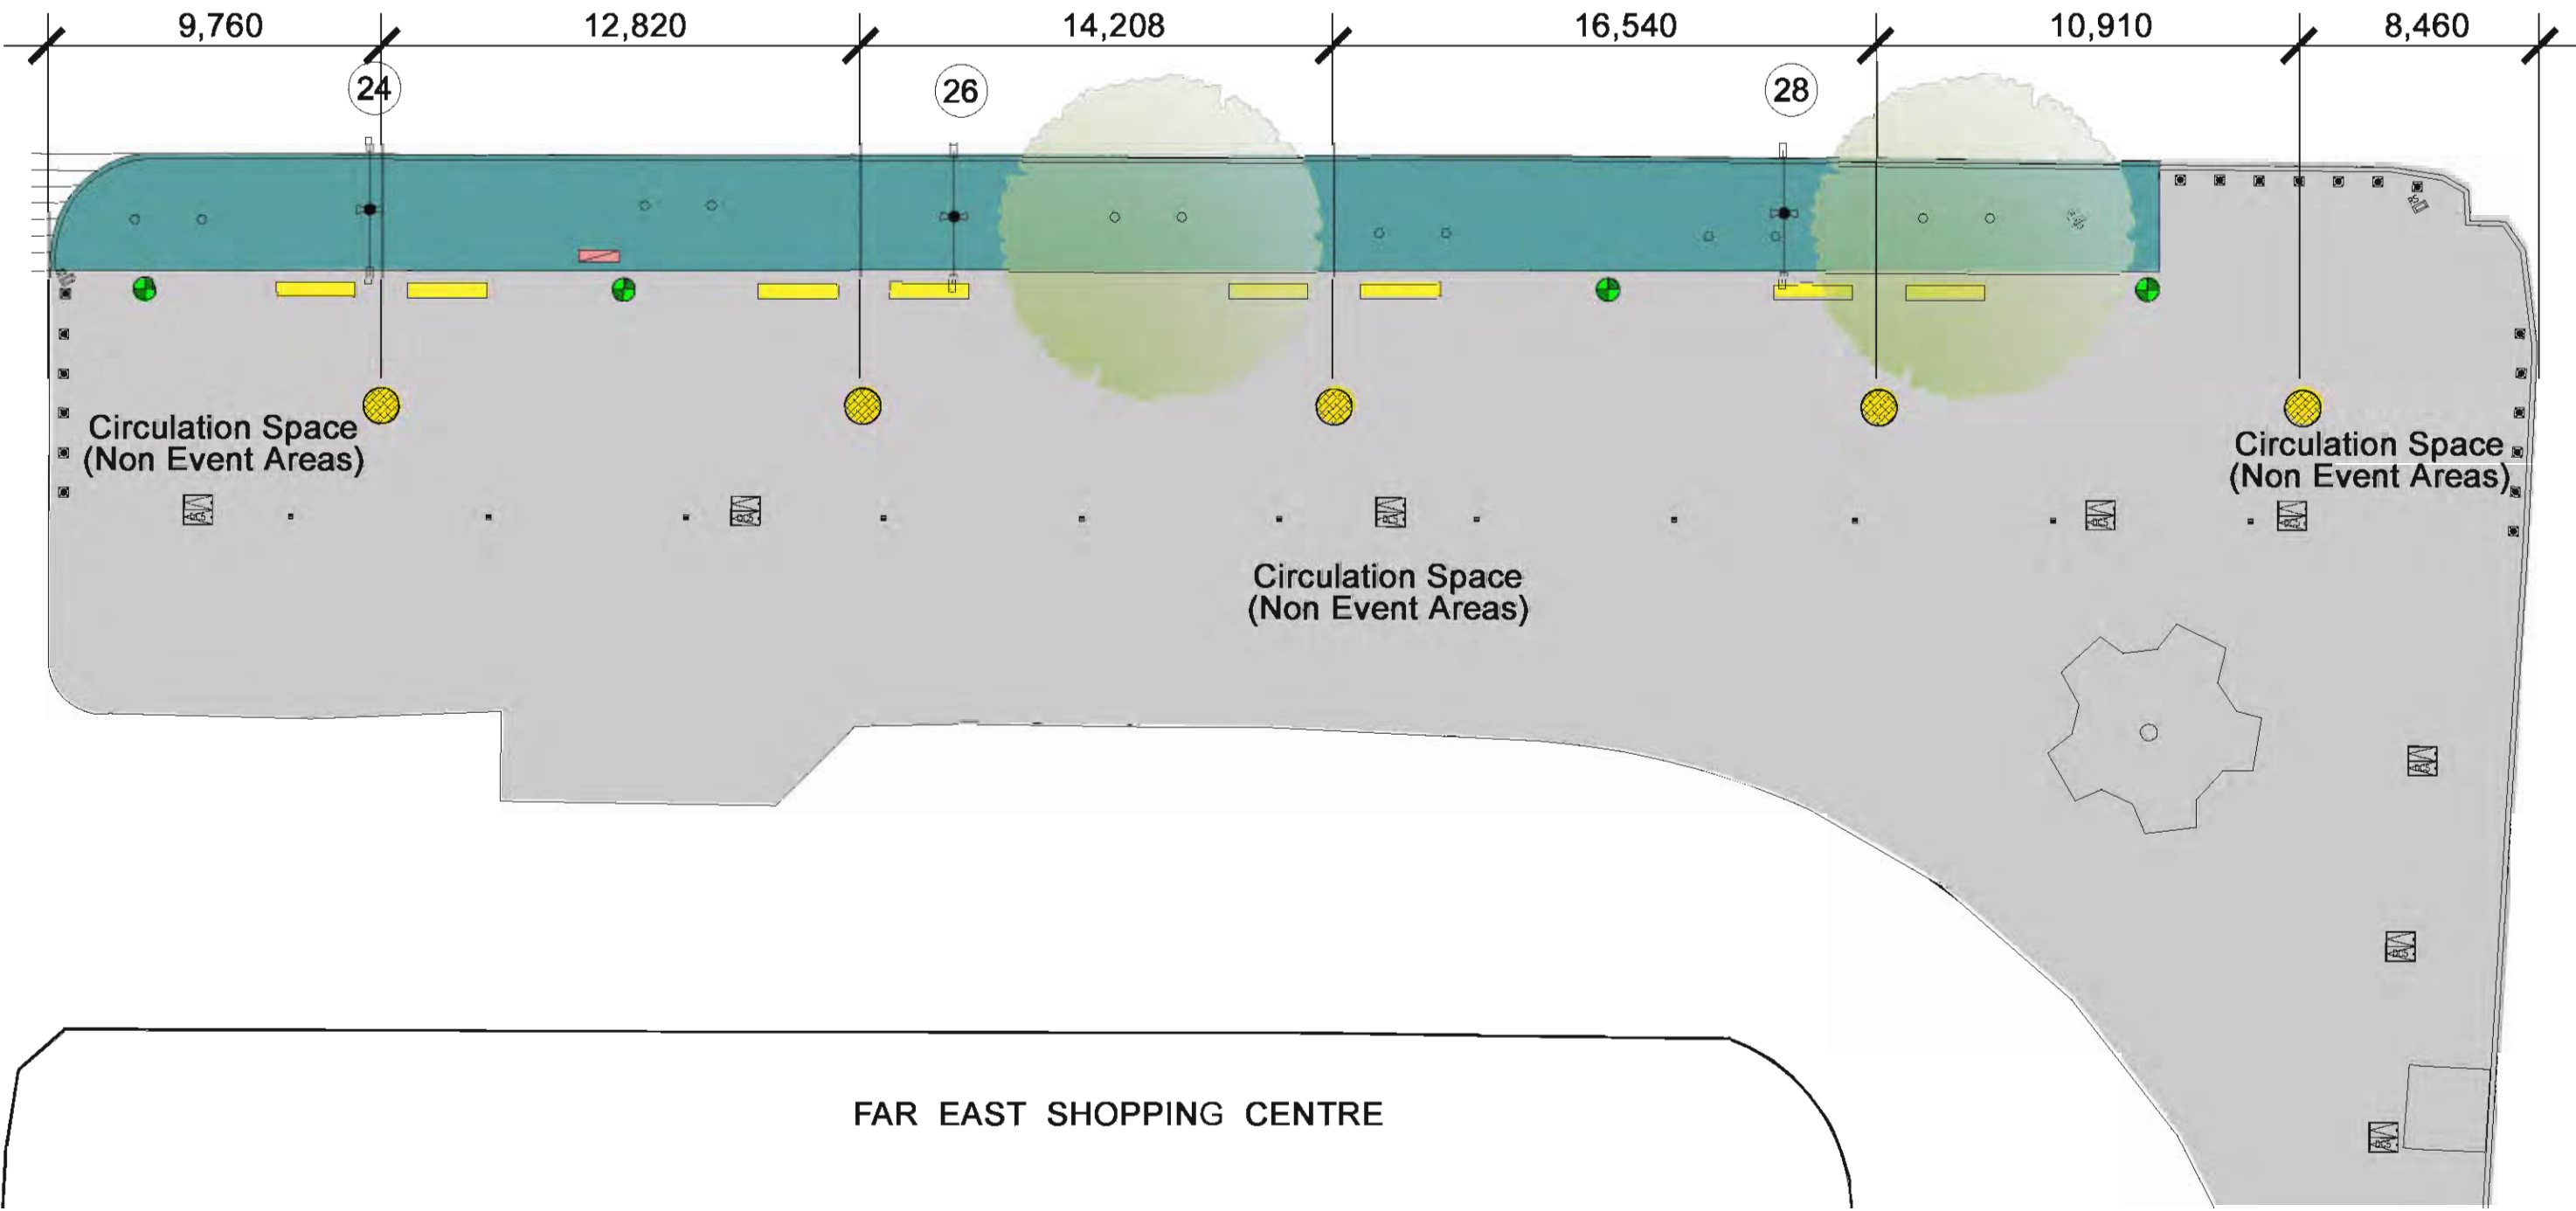


ANGLIA PARK

FAR EAST SHOPPING CENTRE



LEGEND

- Circular Movable Planters
- Rectangular Movable Planters
- In-Ground Planter
- Bollard
- Bench
- Existing Tree
- OG Box
- Waste bin / Recycling bin
- Event Trench
- Totem
- Smartpole with busker powerpoint

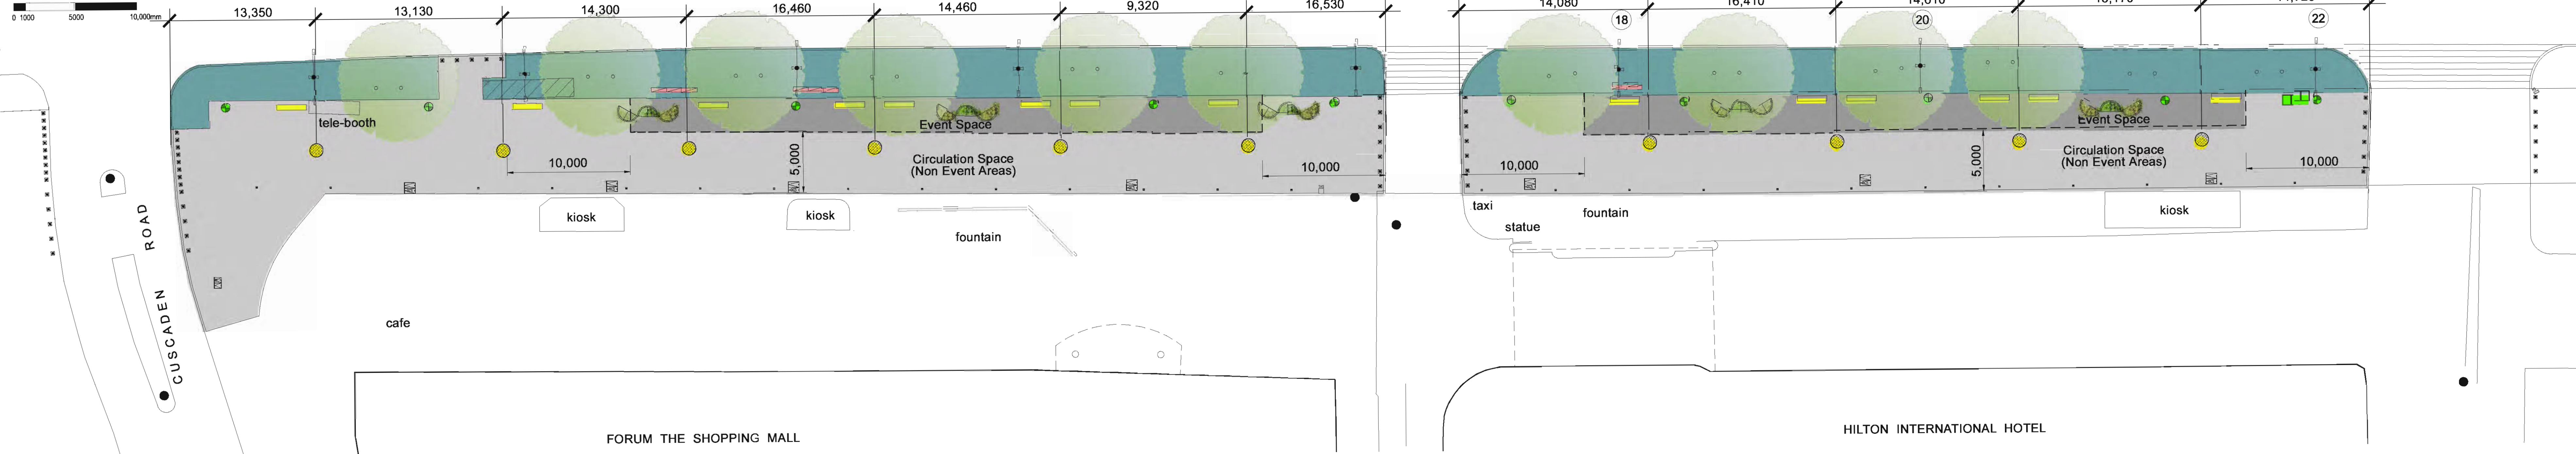


LEGEND

- Circular Movable Planters
- Rectangular Movable Planters
- In-Ground Planter
- Bollard
- Bench
- Existing Tree
- OG Box
- Waste bin / Recycling bin
- Event Trench
- Glass Stele
- Glass Shard
- 1 Urban Green Rm. No.

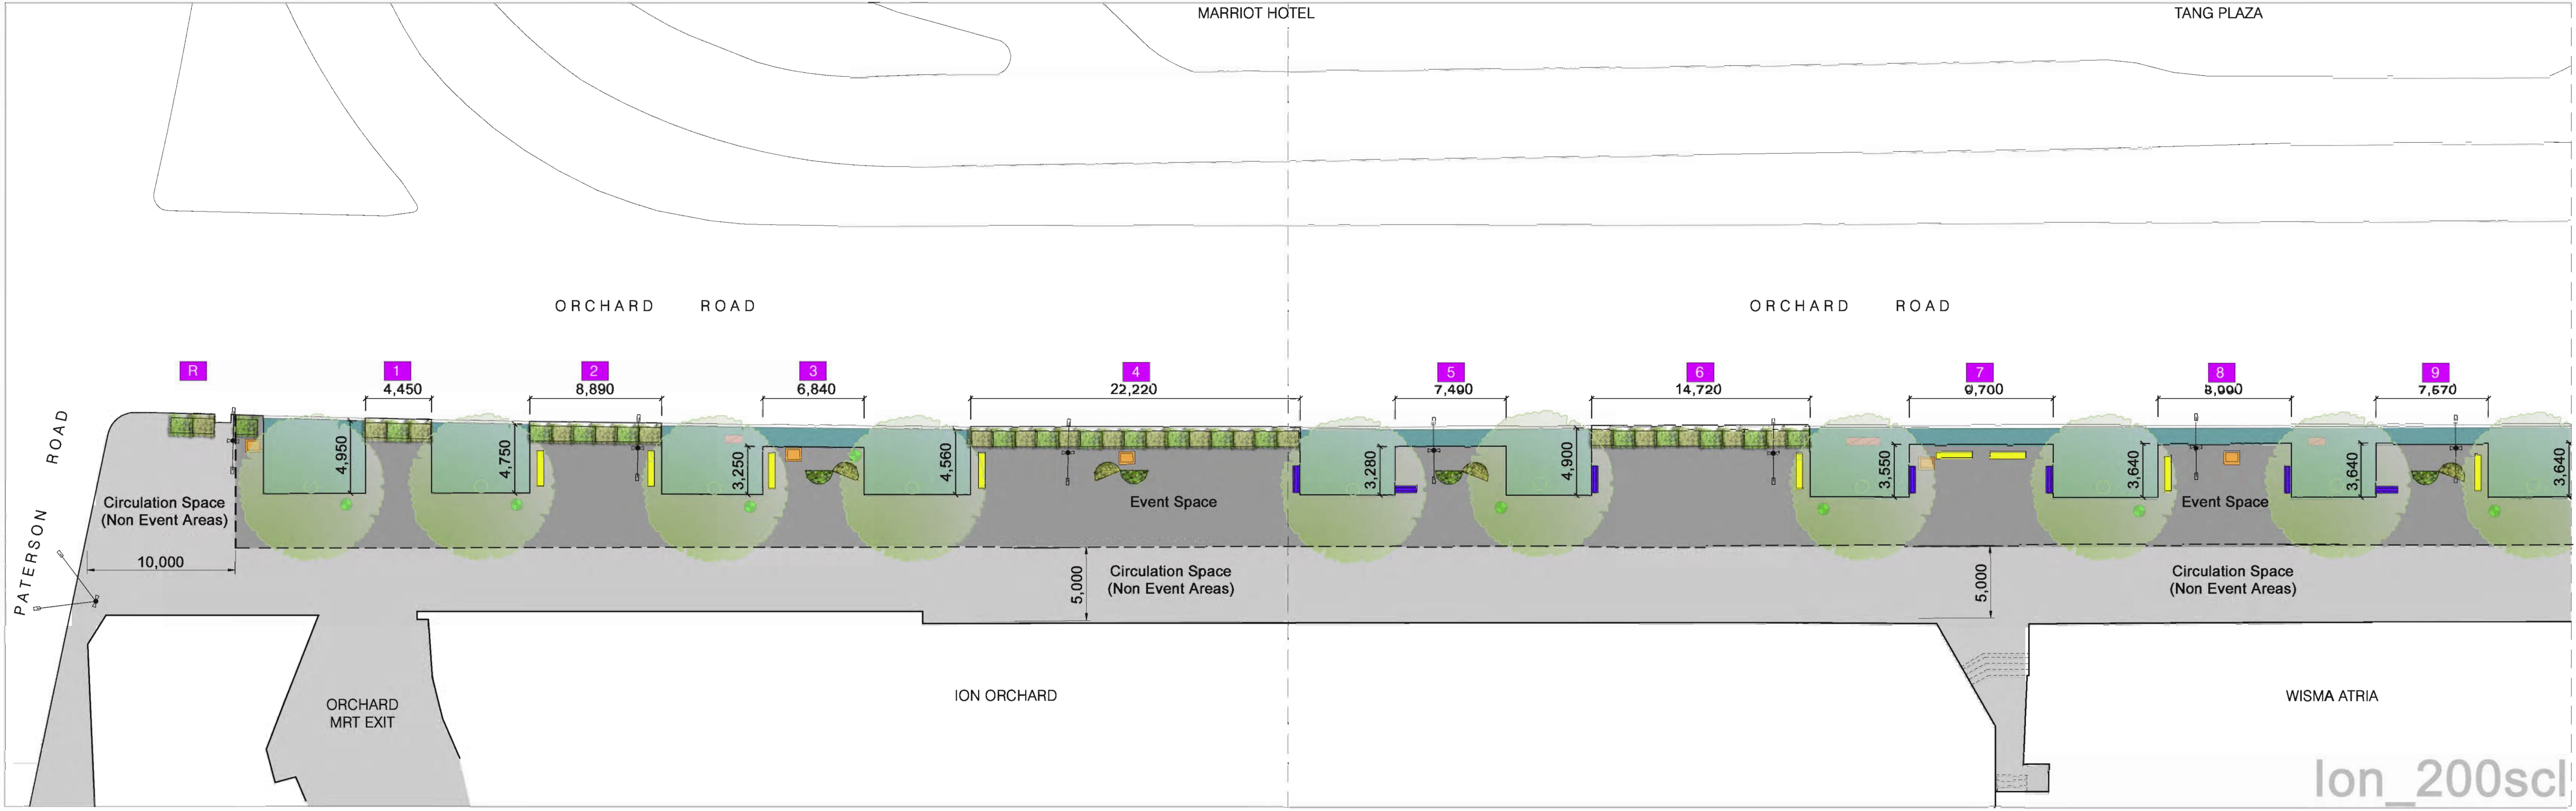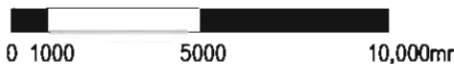





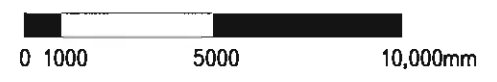





LEGEND

- Circular Movable Planters
- Rectangular Movable Planters
- In-Ground Planter
- Bollard
- Bench
- Existing Tree
- OG Box
- Waste bin / Recycling bin
- Event Trench
- Glass Stele
- Glass Shard



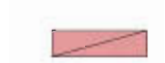



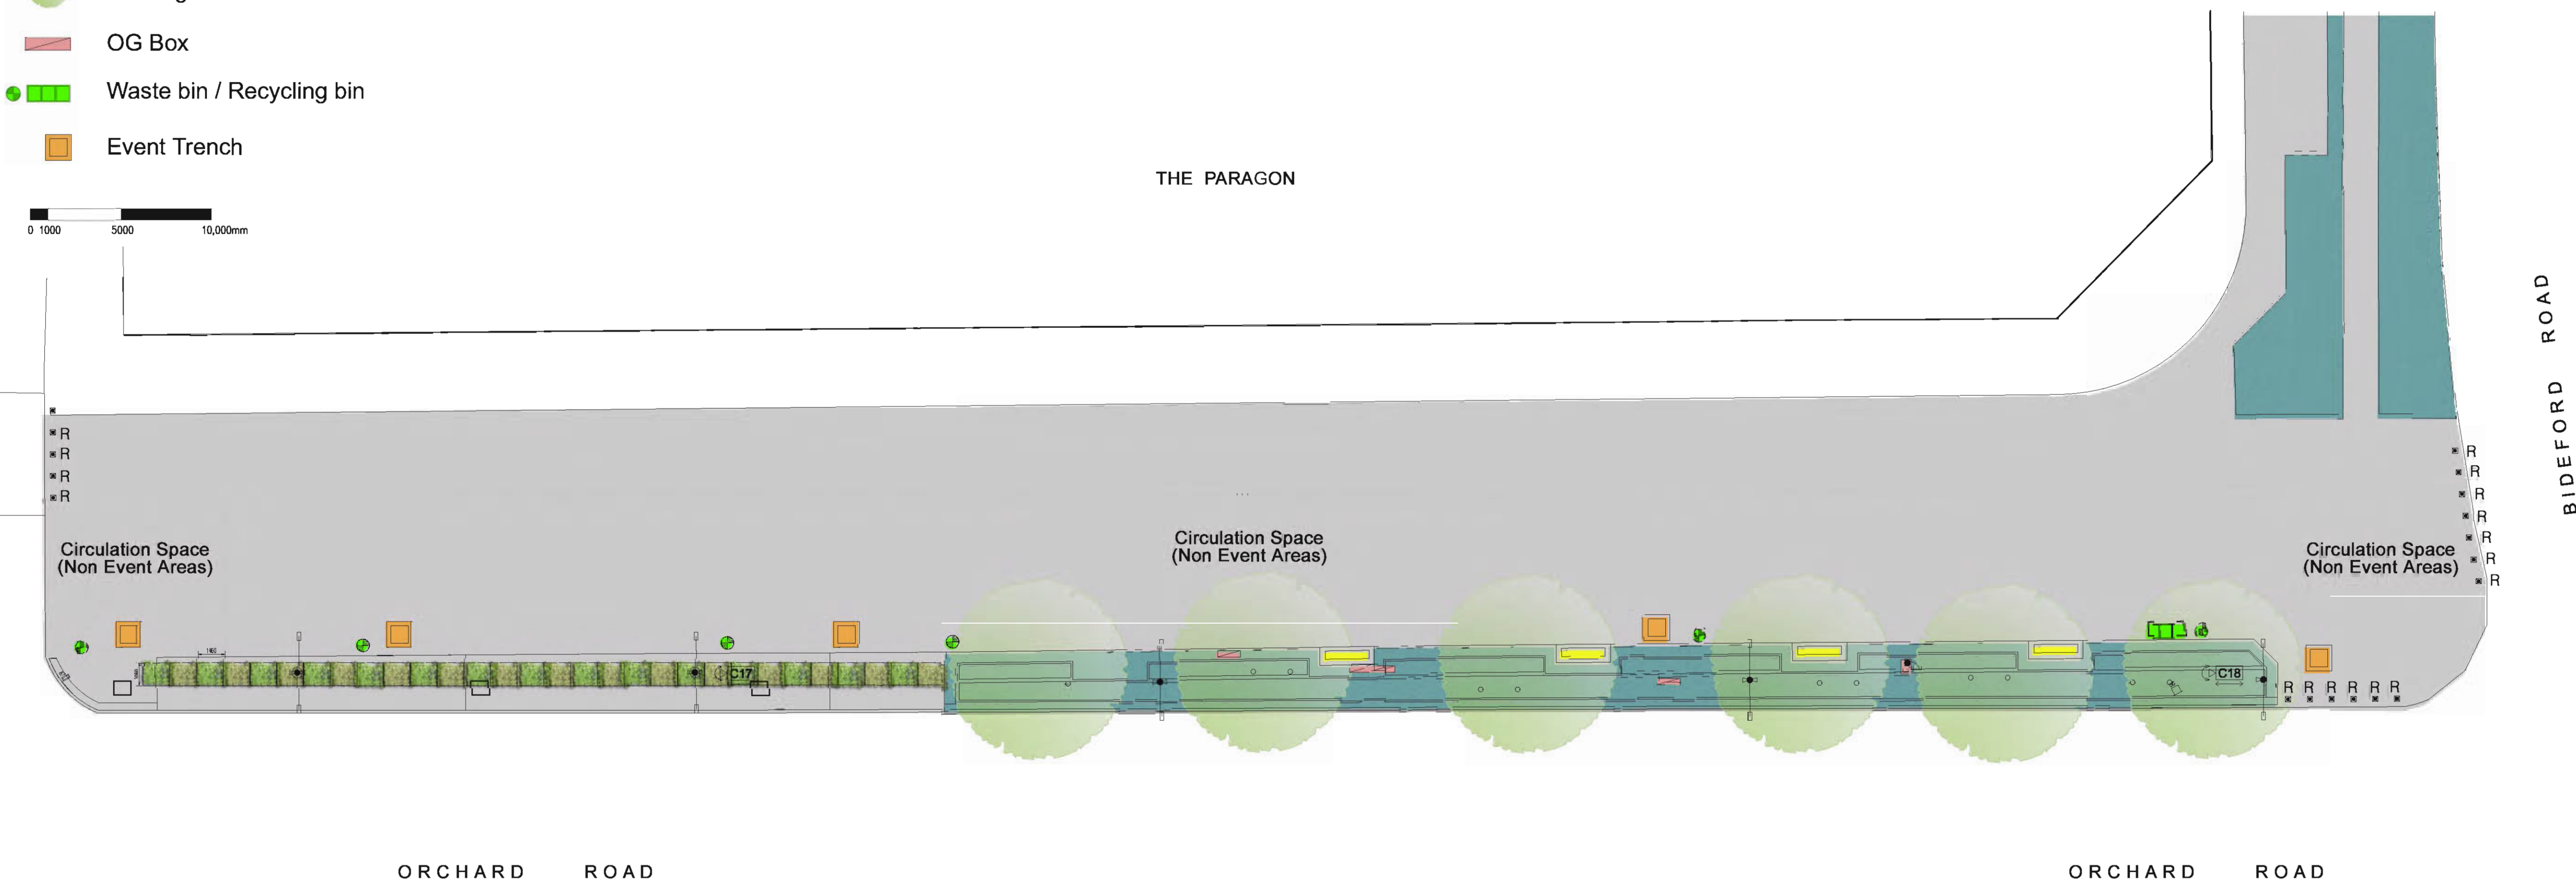







LEGEND

-  Circular Movable Planters
-  Rectangular Movable Planters
-  In-Ground Planter
-  Removable Bollard
-  Bench
-  Existing Tree
-  OG Box
-  Waste bin / Recycling bin
-  Event Trench



LEGEND

-  Circular Movable Planters
-  Rectangular Movable Planters
-  In-Ground Planter
-  R Removable Bollard
-  Bench
-  Existing Tree
-  OG Box
-  Waste bin / Recycling bin
-  Event Trench
-  Glass Stele
-  Glass Shard
-  1 Urban Green Rm. No.




Rectangular Movable Planters

Bollard

Existing Tree

Waste bin / Recycling bin

Totem

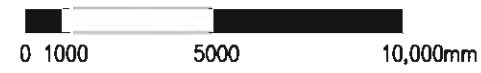

clock tower

WHEELLOCK PLACE

PATERSON ROAD

kiosk

cafe

fountain

Event Space

5,000

Circulation Space
(Non Event Areas)

Event Space

tele-booth

TELE-BOOTH


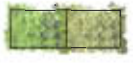










Event Space

**Circulation Space
(Non Event Areas)**

Circulation Space
(Non Event Areas)

10,000

LEGEND

-  Circular Movable Planters
-  Rectangular Movable Planters
-  In-Ground Planter
-  Bollard
-  Bench
-  Existing Tree
-  OG Box
-  Waste bin / Recycling bin
-  Event Trench
-  Glass Stele
-  Glass Shard
-  Urban Green Rm. No.

